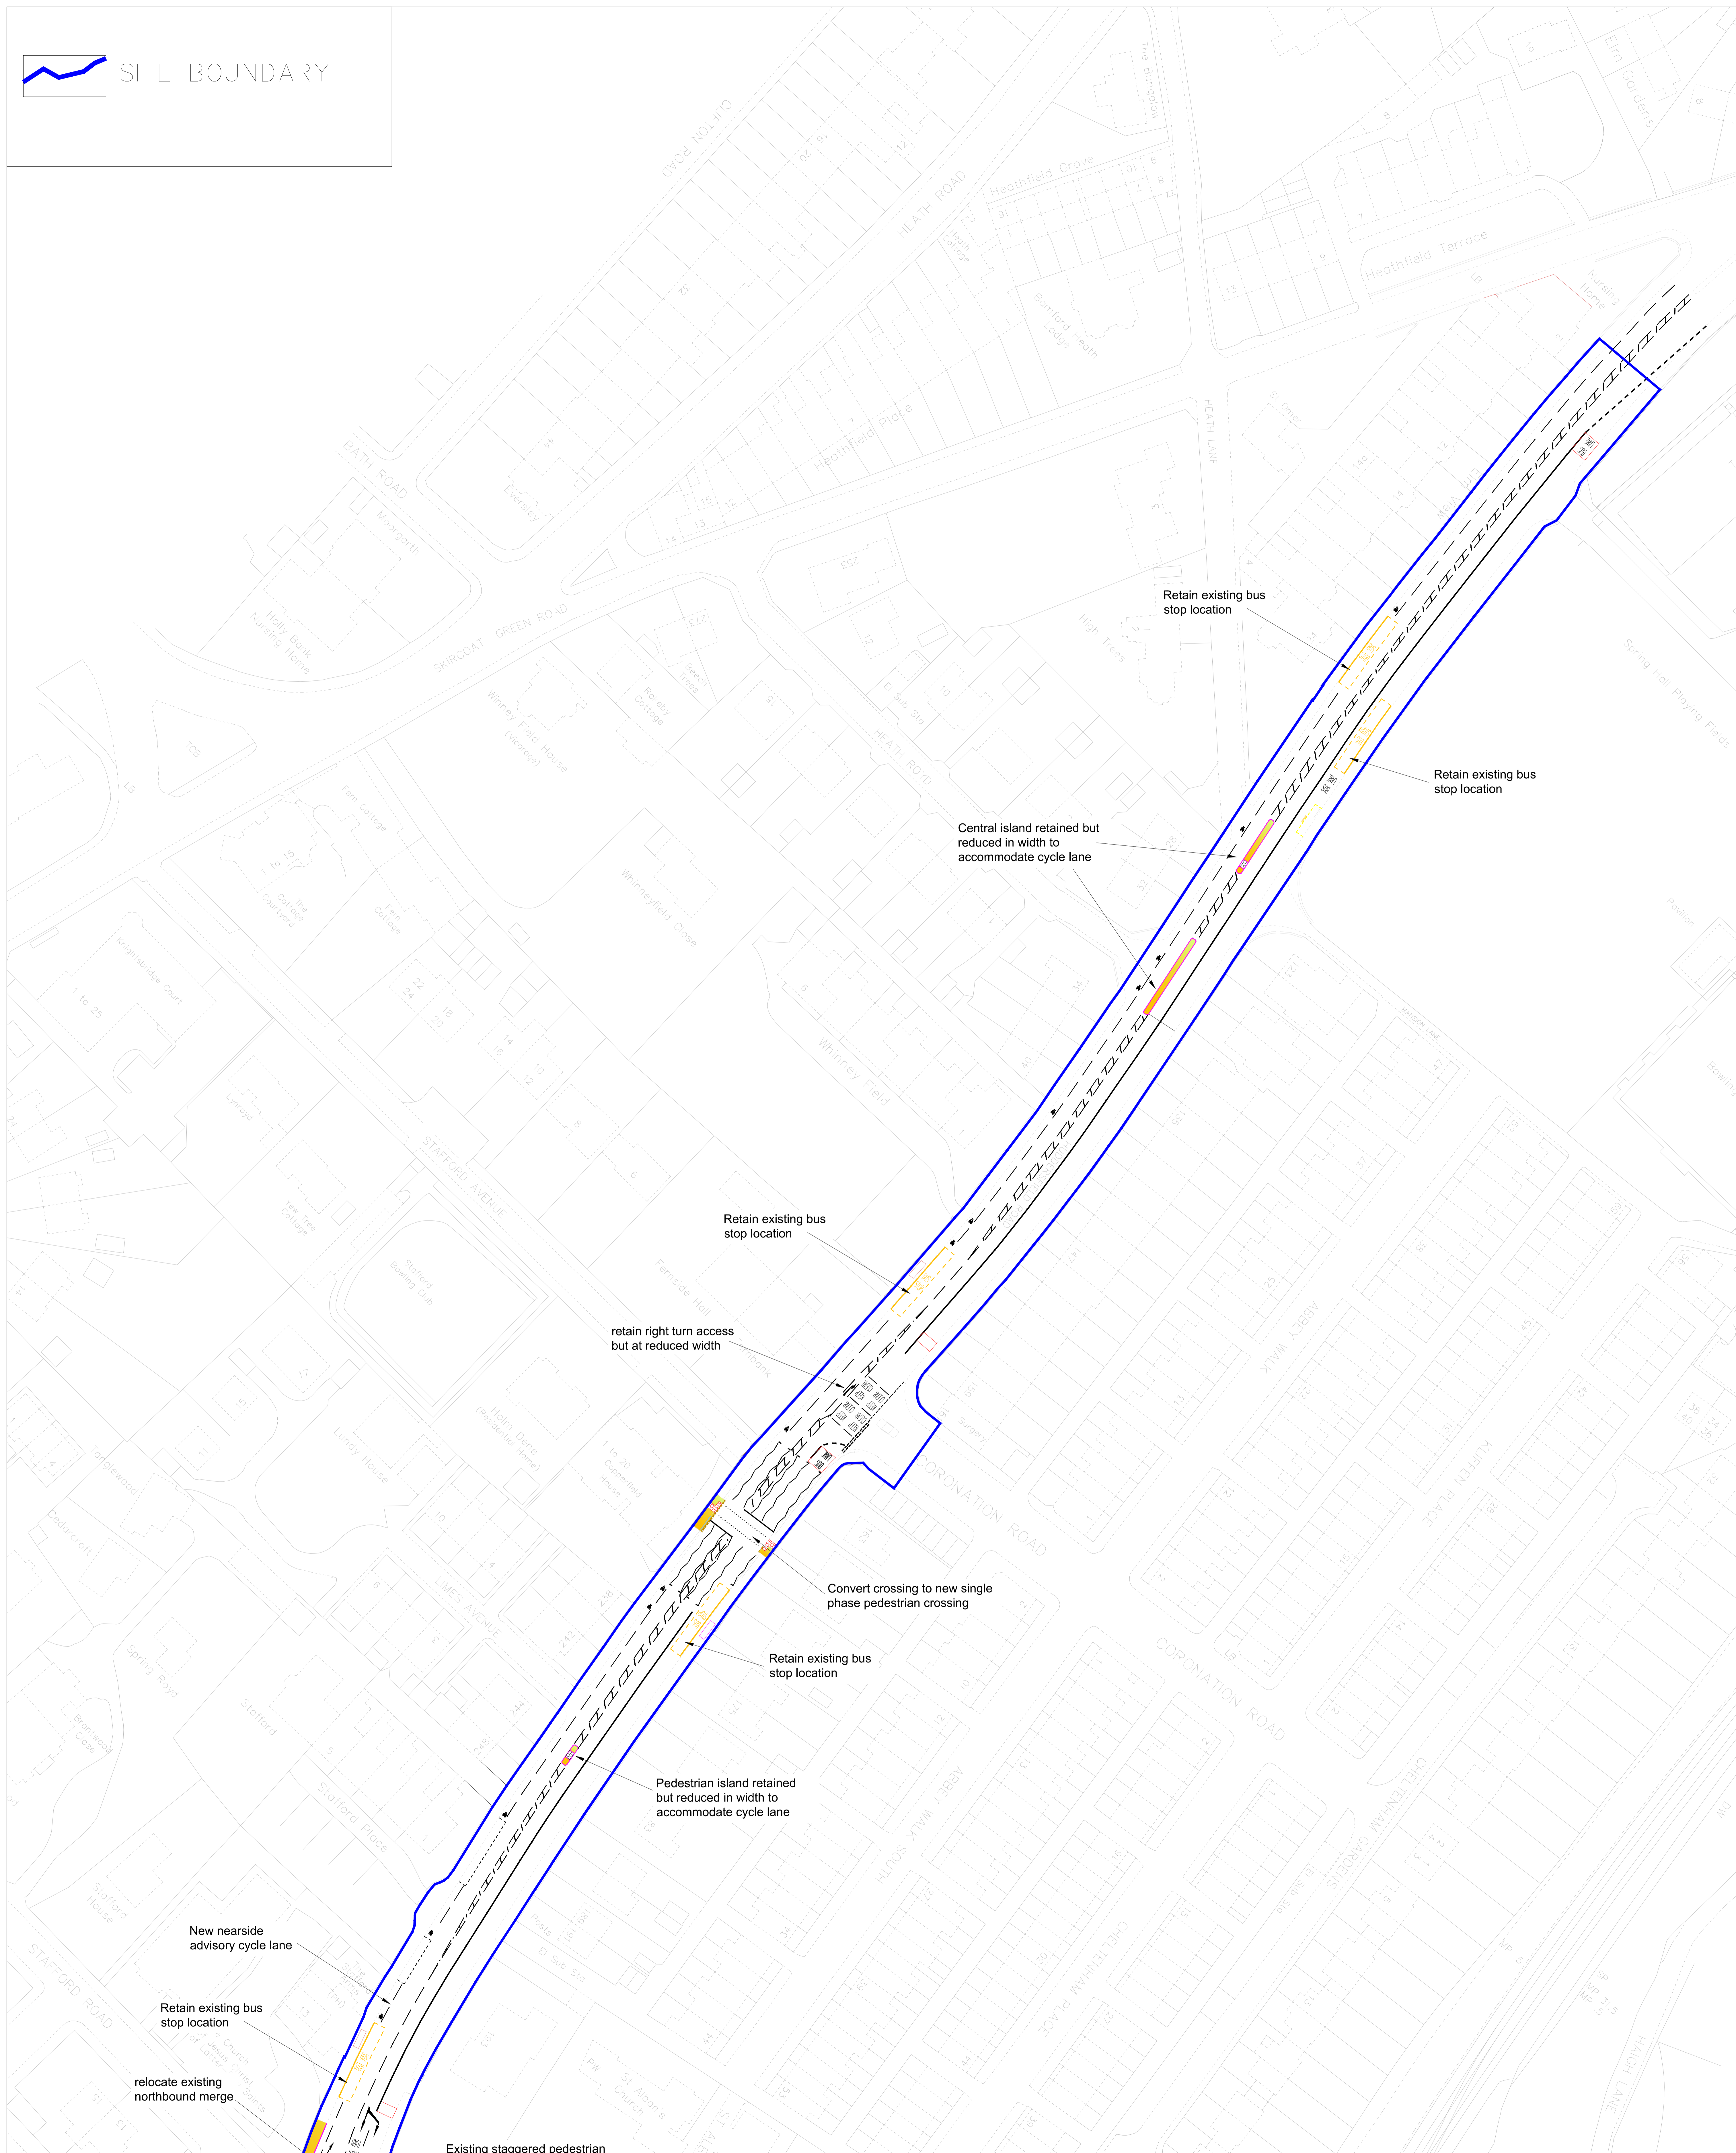

 SITE BOUNDARY



A629 STAFFORD ROAD TO SHAW HILL

B	2.8.17	Issued for construction	J.S		R.B
A	6.4.17	Road mark changes	K.R.		
REV.	DATE	REVISION DETAILS	DRN.	CHKD.	APPRD.
PROJECT TITLE					
WEST YORKSHIRE + TRANSPORT FUND					
A629 SHAW HILL TO JUBILEE ROAD					
DRAWING TITLE					
GENERAL ARRANGEMENT PLAN					
(3 of 3)					
 Calderdale Council			Steven Lee HEAD OF HIGHWAYS & TRANSPORTATION WESTGATE HOUSE HALIFAX, HX1 1PS		
OFFICE PROJECT NUMBER			DRAWING STATUS		
			CONSTRUCTION		
DESCRIPTION	DRG. SIZE	DRAWN	CHECKED	APPROVED	DATE
	A0	K.R.	N.R.P.		10/16
SCALE	DRAWING NUMBER		REVISION		
1:500	72/791/100/19		B		