


Project Management Initials: Designer: UH Checked: BMS Approved: KJ  
Last Plot: 2025/12/09 4:42pm  
Last saved by: NORFOLKRR  
File name: \\AKLDS2\FPSW001\LEEDS\_ENGINEERING\CURRENT\_JOB\_FOLDERS\662270\_A629\_PHASE 2 HALIFAX08 DRAWINGS\02\_ENGINEERING\WORKING\0000 - OVERALL SITE\662270-SHT-10-0000-C-0005-0007 - LAND ACQUISITION REQUIREMENT (REV H).DWG

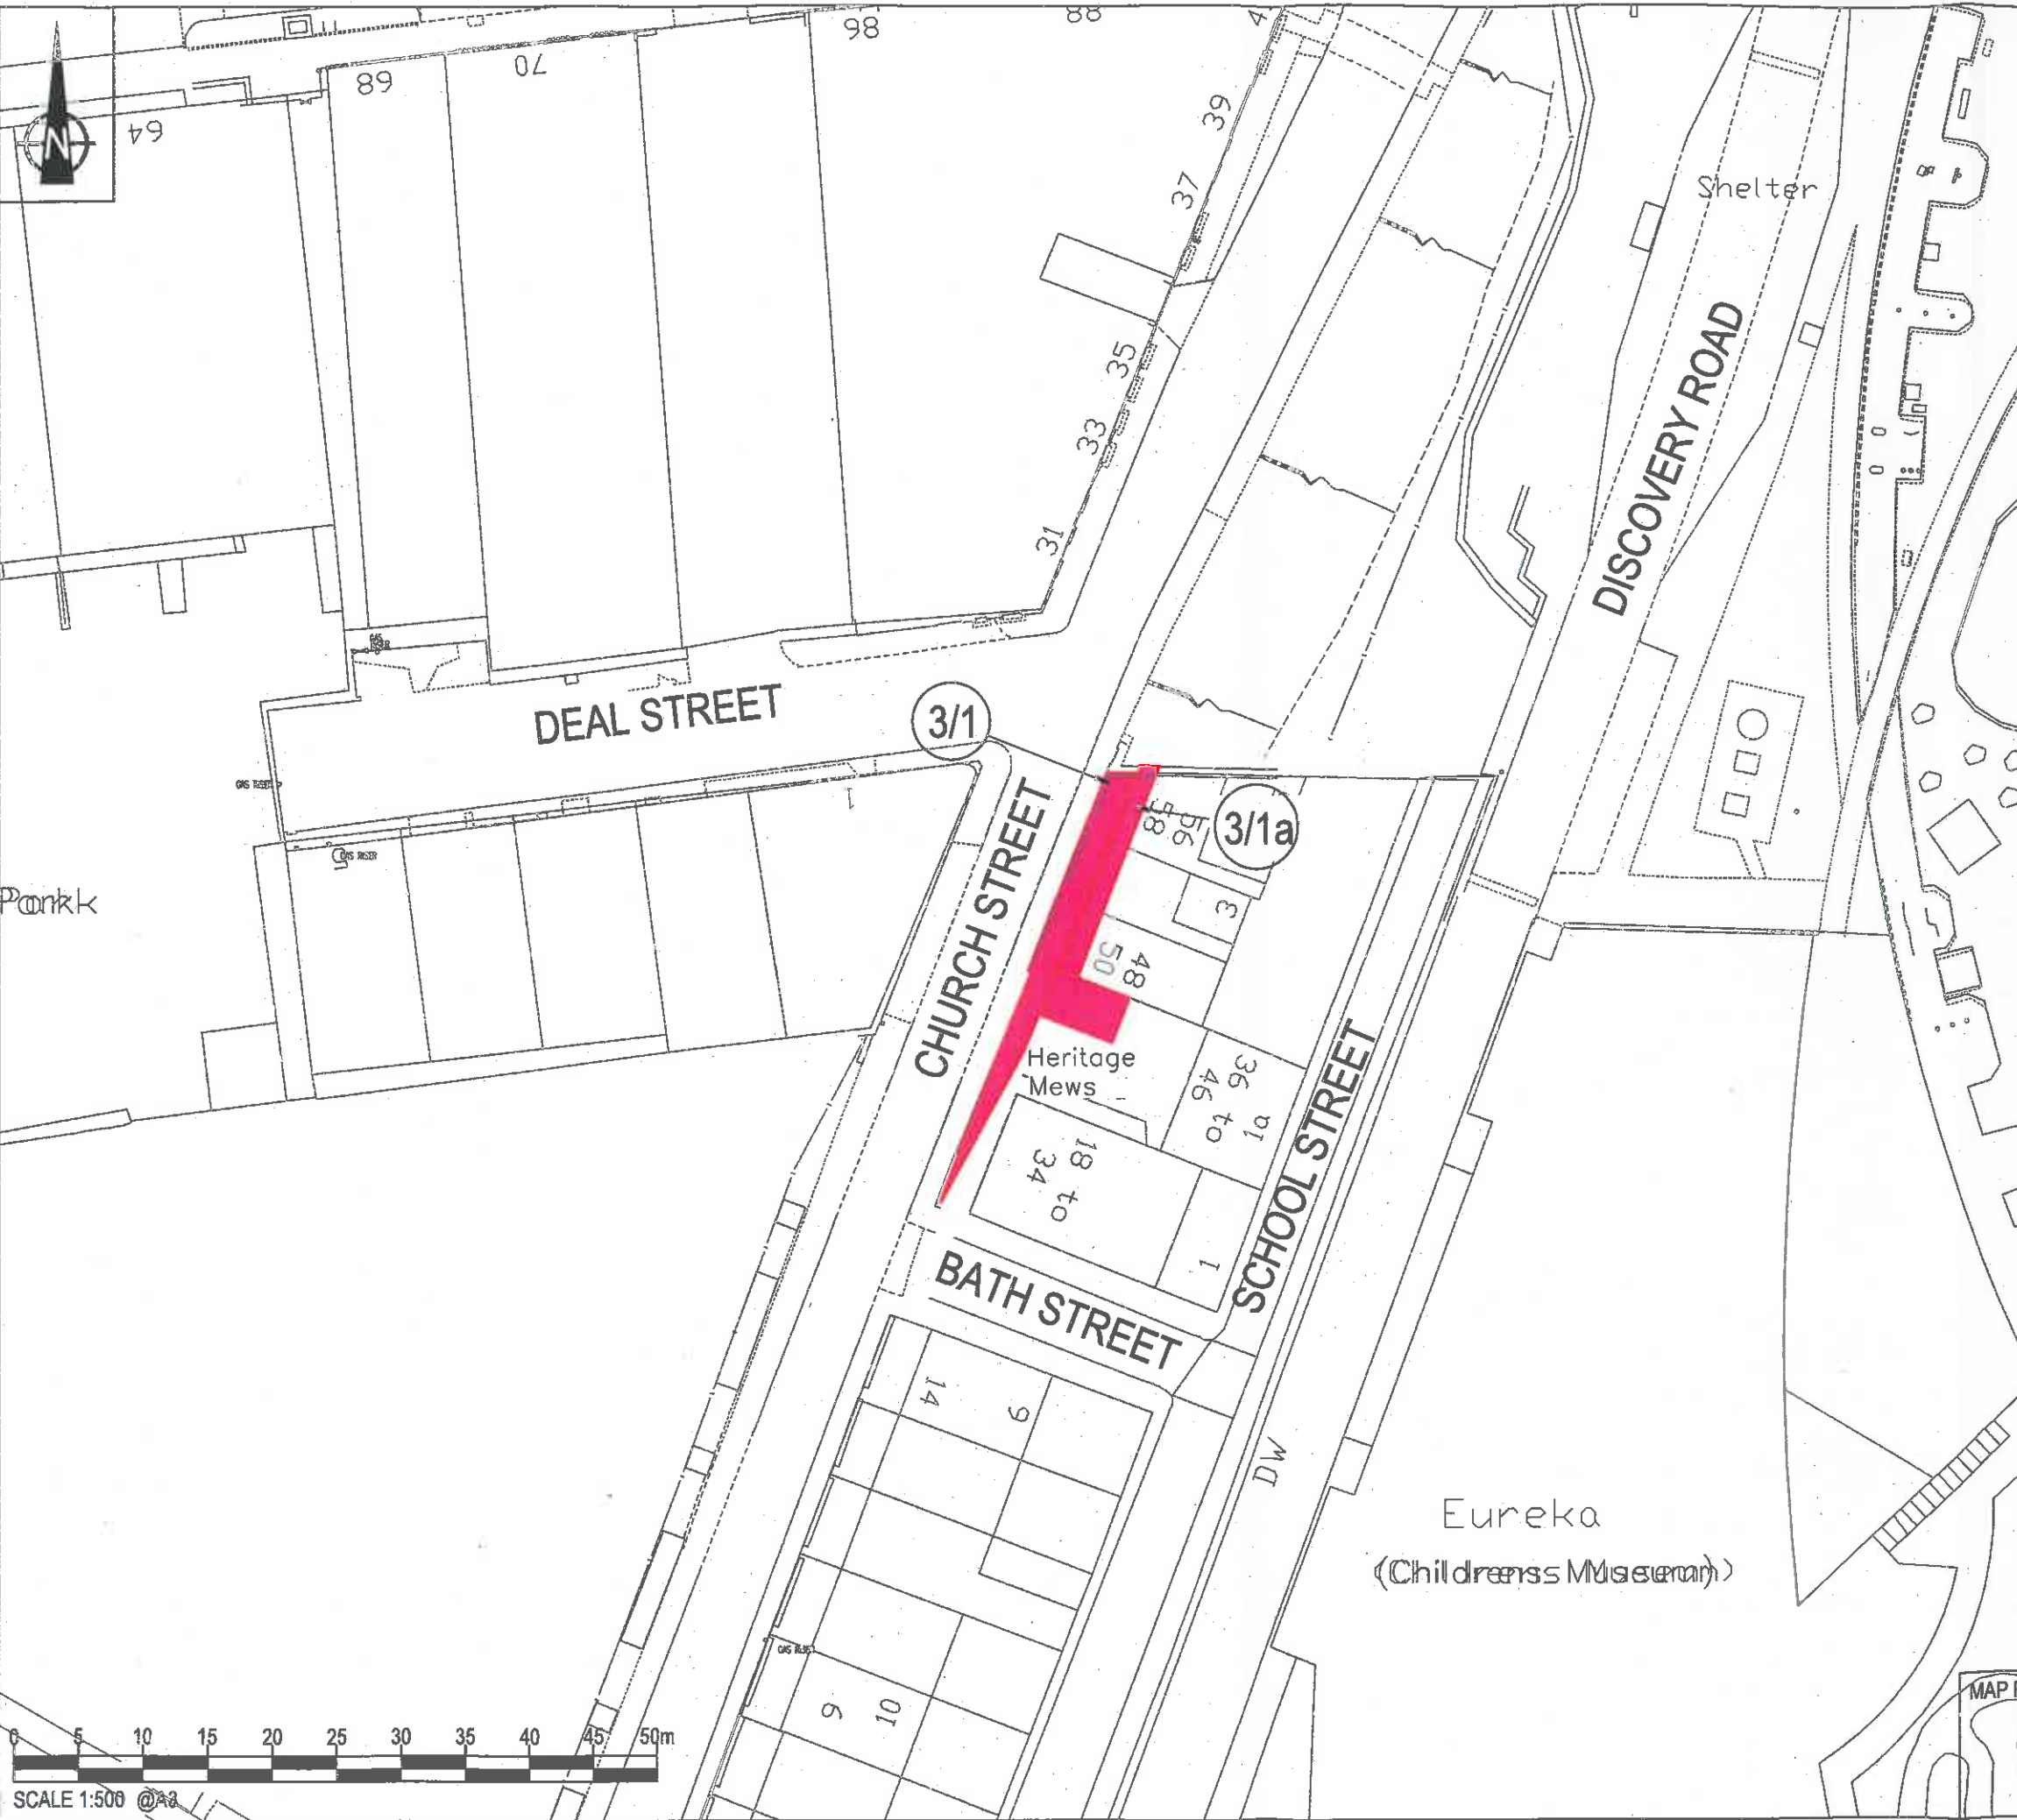

THE CORPORATE COMMON SEAL  
OF THE BOROUGH COUNCIL OF CALDERDALE  
was hereunto affixed on the day of December 2020  
9th

in the presence of:- *M Kendall*  
Authorised Signatory




No. 19  
SEALING BOOK  
249412

NOTES:

KEY:

 LAND TO BE ACQUIRED

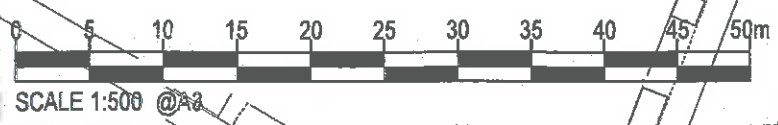

MAP REFERRED TO IN THE BOROUGH COUNCIL OF CALDERDALE  
(HALIFAX TOWN CENTRE) (HIGHWAY IMPROVEMENTS)  
(WEST YORKSHIRE PLUS TRANSPORT FUND, PHASE 2)  
COMPULSORY PURCHASE ORDER 2020 [SHEET 3 OF 3]  
CHURCH STREET - MAP No.3